

1 2 3 4 5 6 7 8 9 10 11 12

A

B

C


D

E


F

G

H

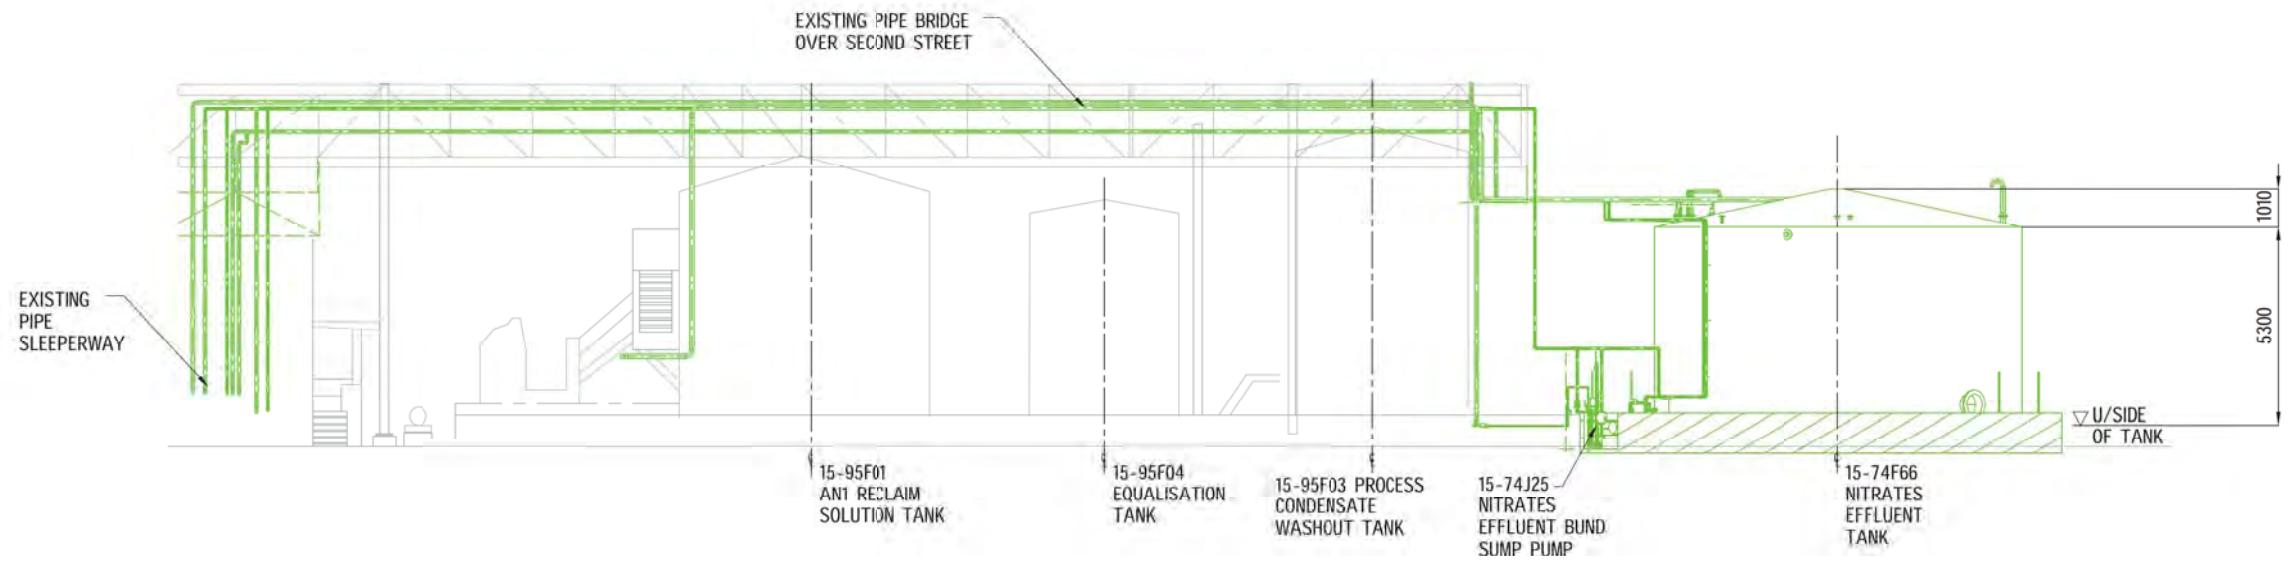

ELEVATION A  
SCALE 1:100 PI-DSK-0001

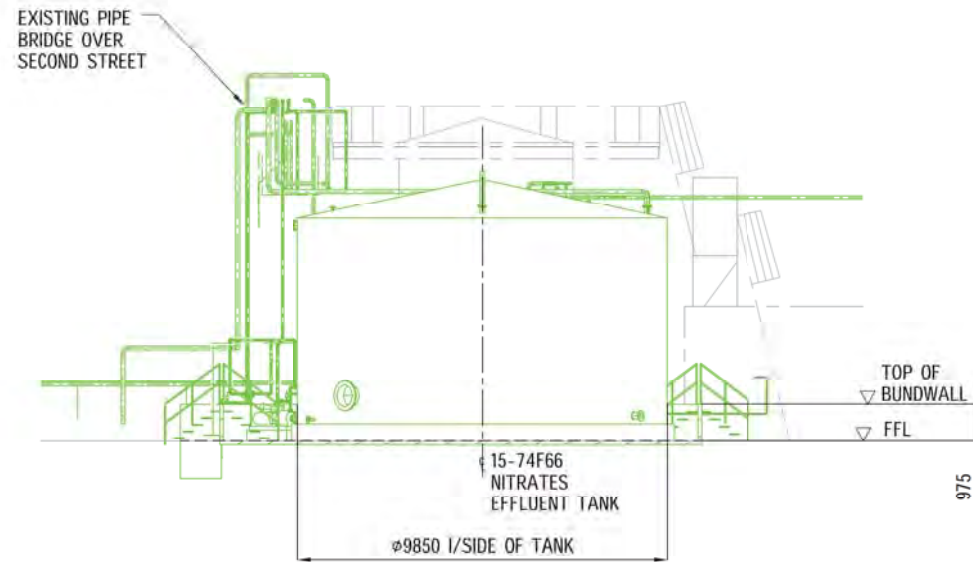

ELEVATION B  
SCALE 1:100 PI-DSK-0001

**NSW GOVERNMENT** | **Planning, Industry & Environment**

*Issued under the Environmental Planning and Assessment Act 1979*


**Approved Section 4.55 (1A) Modification Application**

**No: 4 Granted on: 13 May 2021**

**In respect to: 08\_0129**

**Signed: JF Sheet No: 1 of 2**

- LEGEND:**
- EXISTING
  - PROJECT SCOPE
- NOTES**
- ALL DIMENSIONS ARE IN mm U.S.
  - ALL DIMENSIONS SHOWN ARE FOR REFERENCE AND ESTIMATE PURPOSES ONLY.
- HOLDS:**
- AWAITING ORICA DRAWING NUMBER.

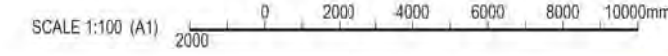

**Worley**  
energy | chemicals | resources

WORLEY DOCUMENT No. 211004-00035-PI-DSK-0003 REV B

REV	REVISIONS	DRAWN	APP	DATE	REFERENCE DRAWINGS	DRG.No.
B	ISSUED FOR CLIENT REVIEW	STV	CT	09/03/21	GENERAL ARRANGEMENT - ELEVATIONS	15-02714
A	ISSUED FOR CLIENT REVIEW	STV	CT	02/02/21	GENERAL ARRANGEMENT SHEET 1 OF 4	17-03518



**CONFIDENTIAL**

THIS DOCUMENT AND THE INFORMATION CONTAINED HEREIN, IS CONFIDENTIAL TO ORICA AUSTRALIA LTD AND MAY NOT BE DISCLOSED IN WHOLE OR IN PART OR COMMUNICATED TO A THIRD PARTY WITHOUT THE WRITTEN PERMISSION OF ORICA AUSTRALIA LTD. THIS DOCUMENT IS COPYRIGHT PROTECTED.

ORICA AUSTRALIA LTD.  
ACN 004 117 828 ABN 99 004 117 828  
15 GREENLEAF ROAD, KOORAGANG IS NSW 2304  
PO BOX 60 MAYFIELD NSW 2304 AUSTRALIA

DRAWN	DATE	SITE
S. WILK	02/02/21	KOORAGANG ISLAND
CHECKED	DATE	PLANT
S. WARING	02/02/21	SITE SERVICES
PASSED-1	DATE	SECTION
		GENERAL
PASSED-2	DATE	PROJECT - NO
		PRO00631
APPROVED	DATE	SCALE
C. TISCHLER	02/02/21	1:100


**ORICA** Kooragang Island N.S.W. Australia

TITLE: NITRATES EFFLUENT TANK STORAGE TANK 15-74F66 ELEVATIONS OF TANK AND ANCILLARY PIPING

**HOLD 1.**

SHEET SIZE: A1 (841 x 594) DWG No. STATUS: REVIEW INDEX: B

0,0 801 1 2 3 4 5 6 7 8 9 10 11 12

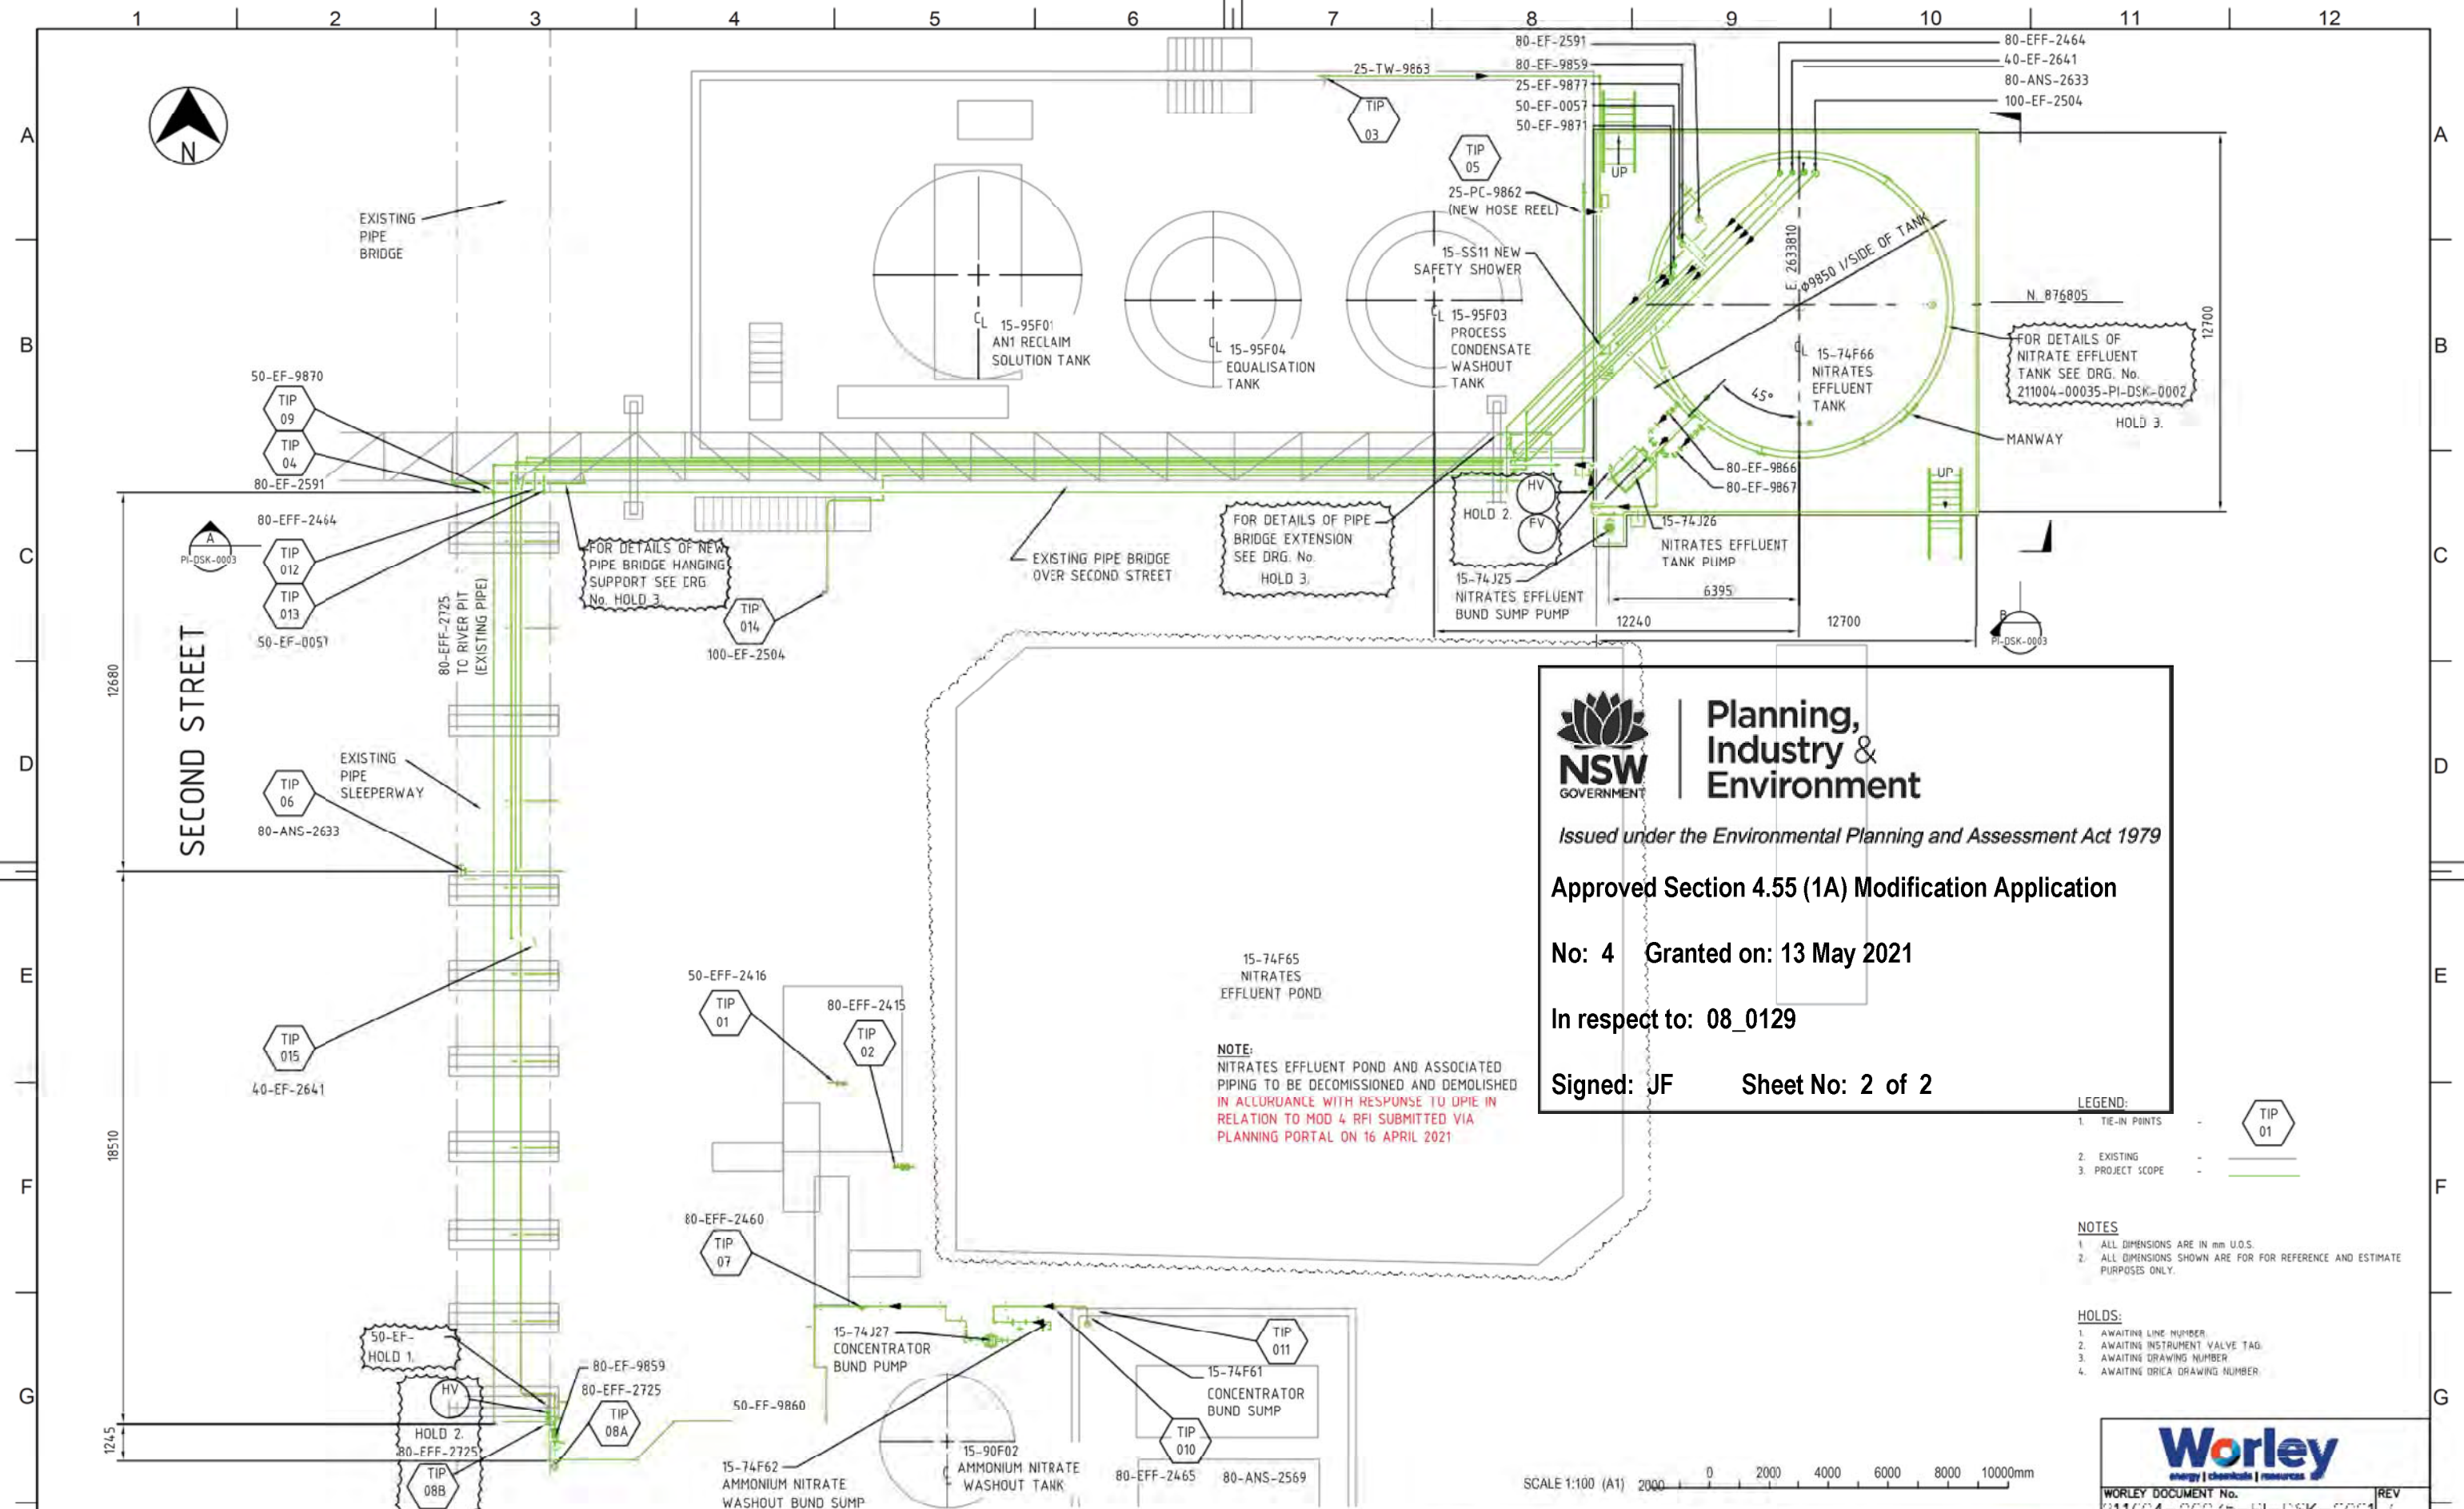

**NSW GOVERNMENT** | **Planning, Industry & Environment**

Issued under the Environmental Planning and Assessment Act 1979

**Approved Section 4.55 (1A) Modification Application**

**No: 4** Granted on: 13 May 2021

In respect to: 08\_0129

Signed: JF Sheet No: 2 of 2

**NOTE:**  
NITRATES EFFLUENT POND AND ASSOCIATED PIPING TO BE DECOMMISSIONED AND DEMOLISHED IN ACCORDANCE WITH RESPONSE TO DPE IN RELATION TO MOD 4 RFI SUBMITTED VIA PLANNING PORTAL ON 16 APRIL 2021

- LEGEND:**
- 1. TIE-IN POINTS -
  - 2. EXISTING -
  - 3. PROJECT SCOPE -
- NOTES**
- 1. ALL DIMENSIONS ARE IN mm U.O.S.
  - 2. ALL DIMENSIONS SHOWN ARE FOR FOR REFERENCE AND ESTIMATE PURPOSES ONLY.
- HOLDS:**
- 1. AWAITING LINE NUMBER.
  - 2. AWAITING INSTRUMENT VALVE TAG.
  - 3. AWAITING DRAWING NUMBER.
  - 4. AWAITING ORCA DRAWING NUMBER.

SCALE 1:100 (A1) 2000 0 2000 4000 6000 8000 10000mm

**Worley**  
energy | chemicals | resources

WORLEY DOCUMENT No. 211004-00035-PI-DSK-0001 REV C

REV	REVISIONS	DRAWN	APP	DATE	REFERENCE DRAWINGS	DRG.No.
					GENERAL ARRANGEMENT OF NITRATES EFFLUENT TANK	PI-DSK-0002
					PIPE BRIDGE OVER SECOND STREET	15-02744
					GENERAL ARRANGEMENT SHEET 1 OF 4	17-03518
C	RE-ISSUED FOR CLIENT REVIEW	STV	CT	09/03/21	AN - M1 PIPES ARRANGEMENT	15-02711
B	RE-ISSUED FOR CLIENT REVIEW	STV	CT	02/02/21	GENERAL ARRANGEMENT - ELEVATIONS	15-02714
A	ISSUED FOR CLIENT REVIEW	STV	CT	14/12/20	GENERAL ARRANGEMENT SHEET 1 OF 4	17-03518



**CONFIDENTIAL**

THIS DOCUMENT AND THE INFORMATION CONTAINED HEREIN IS CONFIDENTIAL TO ORCA AUSTRALIA LTD AND MAY NOT BE COPIED IN WHOLE OR IN PART OR COMMUNICATED TO A THIRD PARTY WITHOUT THE WRITTEN PERMISSION OF ORCA AUSTRALIA LTD. THIS DOCUMENT IS COPYRIGHT PROTECTED.

ORCA AUSTRALIA LTD  
ACN 004 72 828 AIN 98 004 07 858  
17 GREENLEAF ROAD, KOOORANGANG ISLAND NSW 2306  
PO BOX 50 WATFIELD NSW 2307 AUSTRALIA

DRAWN	DATE	SITE
S.WAL	16/7/22	KOOORANGANG ISLAND
CHECKED	DATE	PLANT
S.WAL	16/7/22	WATER SERVICES
DESIGNED	DATE	SECTION
		GENERAL
APPROVED	DATE	PROJECT - NO
		PRO00631
DATE	DATE	SCALE
	17/7/22	1:100

**ORCA** Koorangang Island N.S.W. Australia

**TITLE**  
NITRATES EFFLUENT TANK  
SUMMARY: TANK 15-74F66  
GENERAL ARRANGEMENT  
TANK TIE-IN POINTS AND ANCILLARY PIPING

SHEET SIZE: A1 (841 x 594)  
HOLD 4.  
STATUS: HOLD 4